

Town of Keene Building Replacement Project 2024

The Town of Keene is requesting proposals for the construction a workshop building at our Transfer Station property. Please see the attached drawings. The Town will remove and dispose of the existing structure. Permits will be in place. Proposals are due at the town hall by Noon on May 30, 2024. Please call the town hall at 518-576-4444 to schedule a time to inspect the project areas.

The Town of Keene retains the right to accept or reject any or all bids. Proposals will be evaluated on both cost and the ability to complete the installation in a timely manner.

In submitting this Bid, BIDDER represents, as more fully set forth in this Bid, that:

- a. BIDDER acknowledges that they have read, understand, and agree to all aspects of the terms and specifications as presented without reservation or alteration.
- b. When awarded, the bid package becomes the "Contract Document."
- d. The Bid is made without any connection to, or in collaboration with, any person making another Bid for the same Contract, and that the Bid is in all respects fair and without collusion or fraud.
- e. Provide proof of insurance.
- f. Have implemented a written policy addressing sexual harassment prevention in the workplace and provide annual sexual harassment prevention training to all of its employees in accordance with New York State Labor law §201-g.

Vendor _____
Authorized Signature _____ Date _____
Print Name _____
Address _____
Phone _____ Fax _____
Email _____


Contact Joe Pete Wilson with questions about the bid process or working with the Town of Keene: 518-576-4444.

Mail to:
Supervisor, Town of Keene
PO Box 89
Keene, NY 12942


email to:

supervisor1@townofkeeneny.gov


Drop off:
Town Hall
10892 NYS Rt 9N
Keene, NY 12942

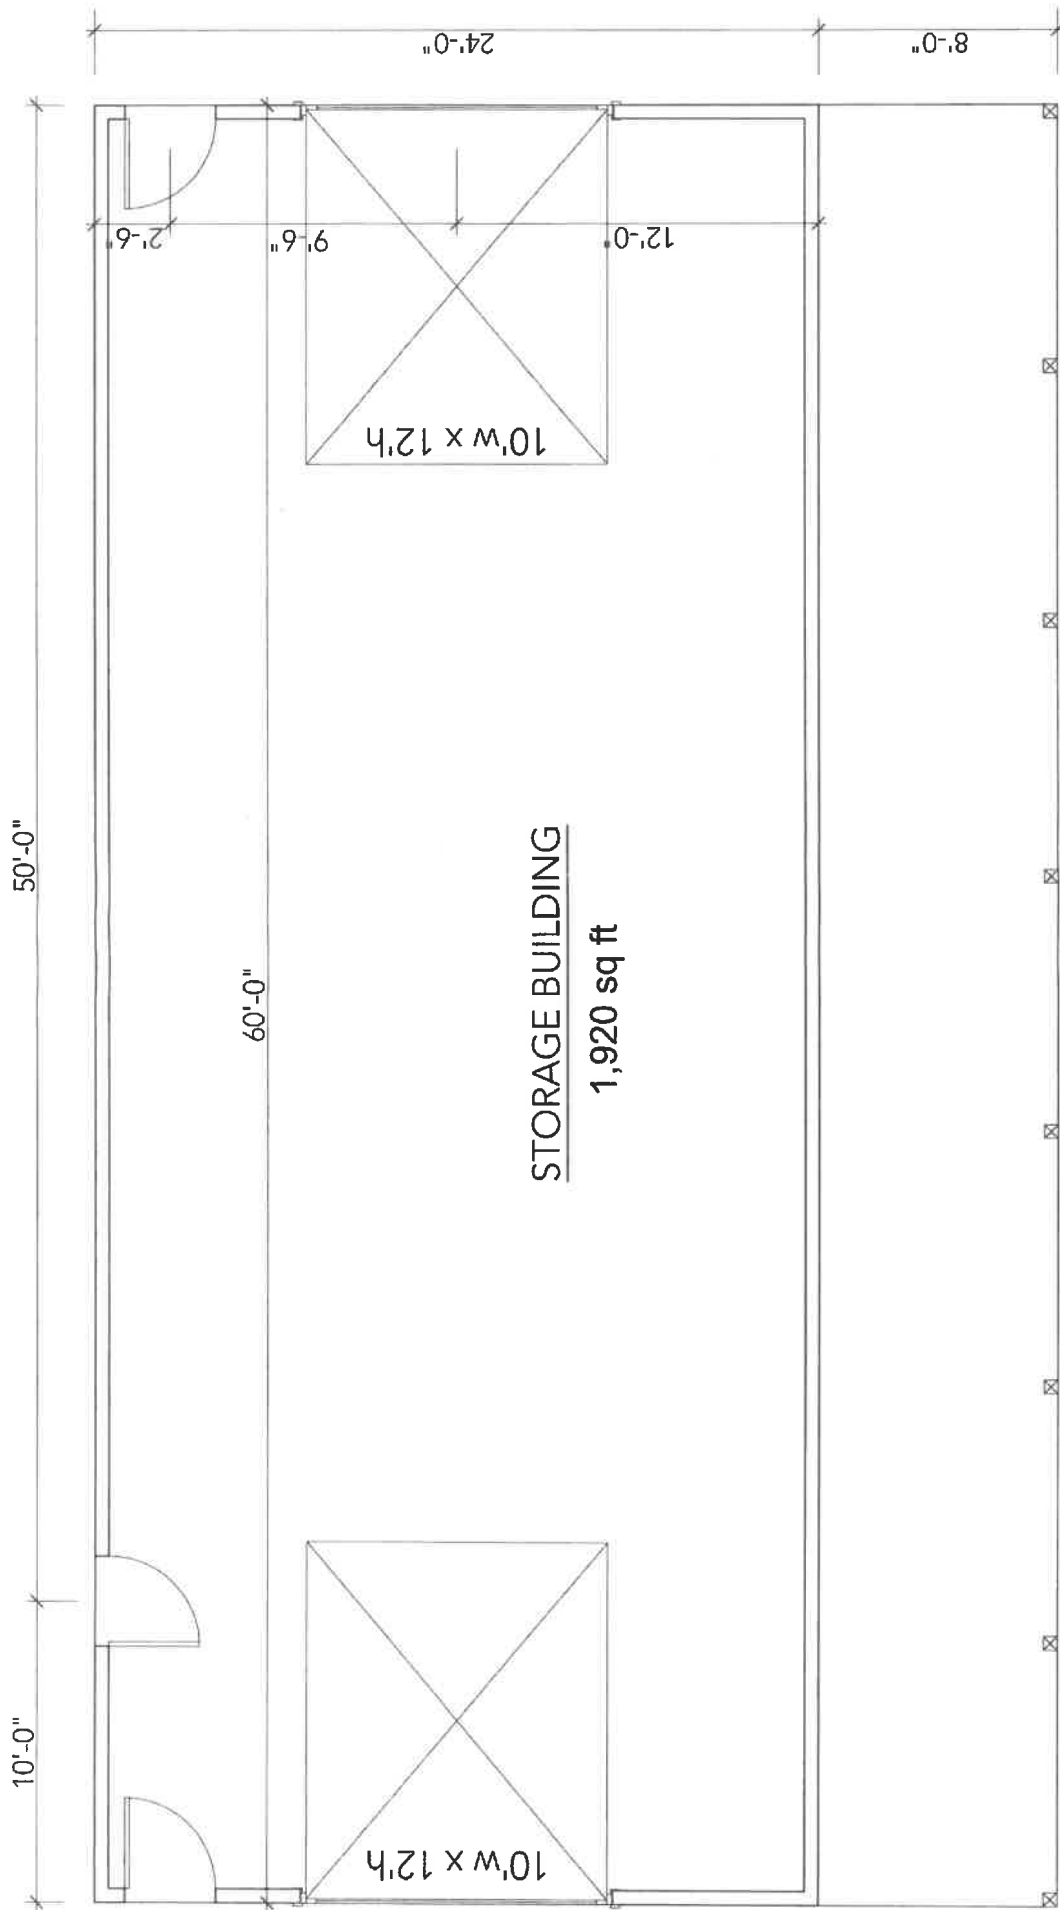


A-1.0	KEENE STORAGE BUILDING		WEST BRANCH DRAFTING	
	SCALE: 1/4" = 1'-0"	DWG: FIRST FLOOR PLAN	jessica.hoffman13@gmail.com 518.524.4183	
DATE: 2/26/24				

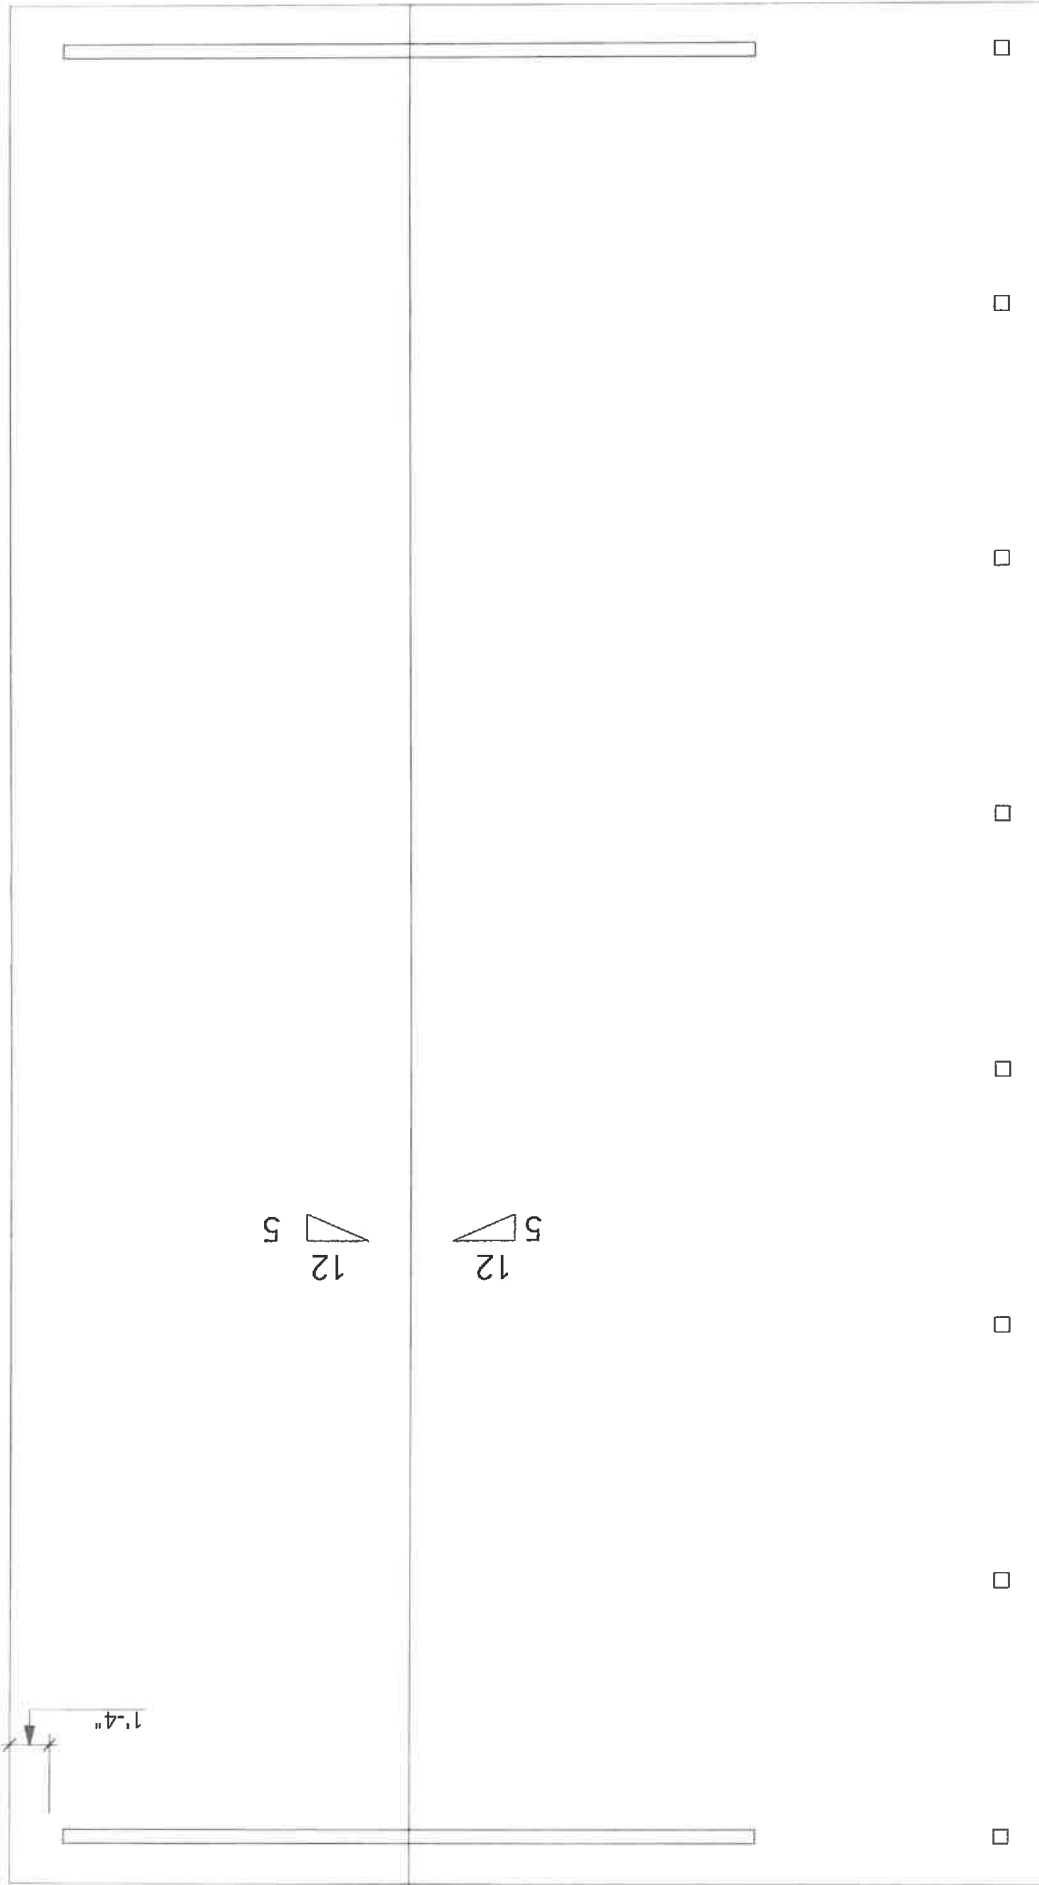

A-2.0	KEENE STORAGE BUILDING		WEST BRANCH DRAFTING	
	SCALE: 1/4" = 1'-0"	DWG: ROOF PLAN	jessicahoffman13@gmail.com 518.524.4183	
	DATE: 2/26/24			

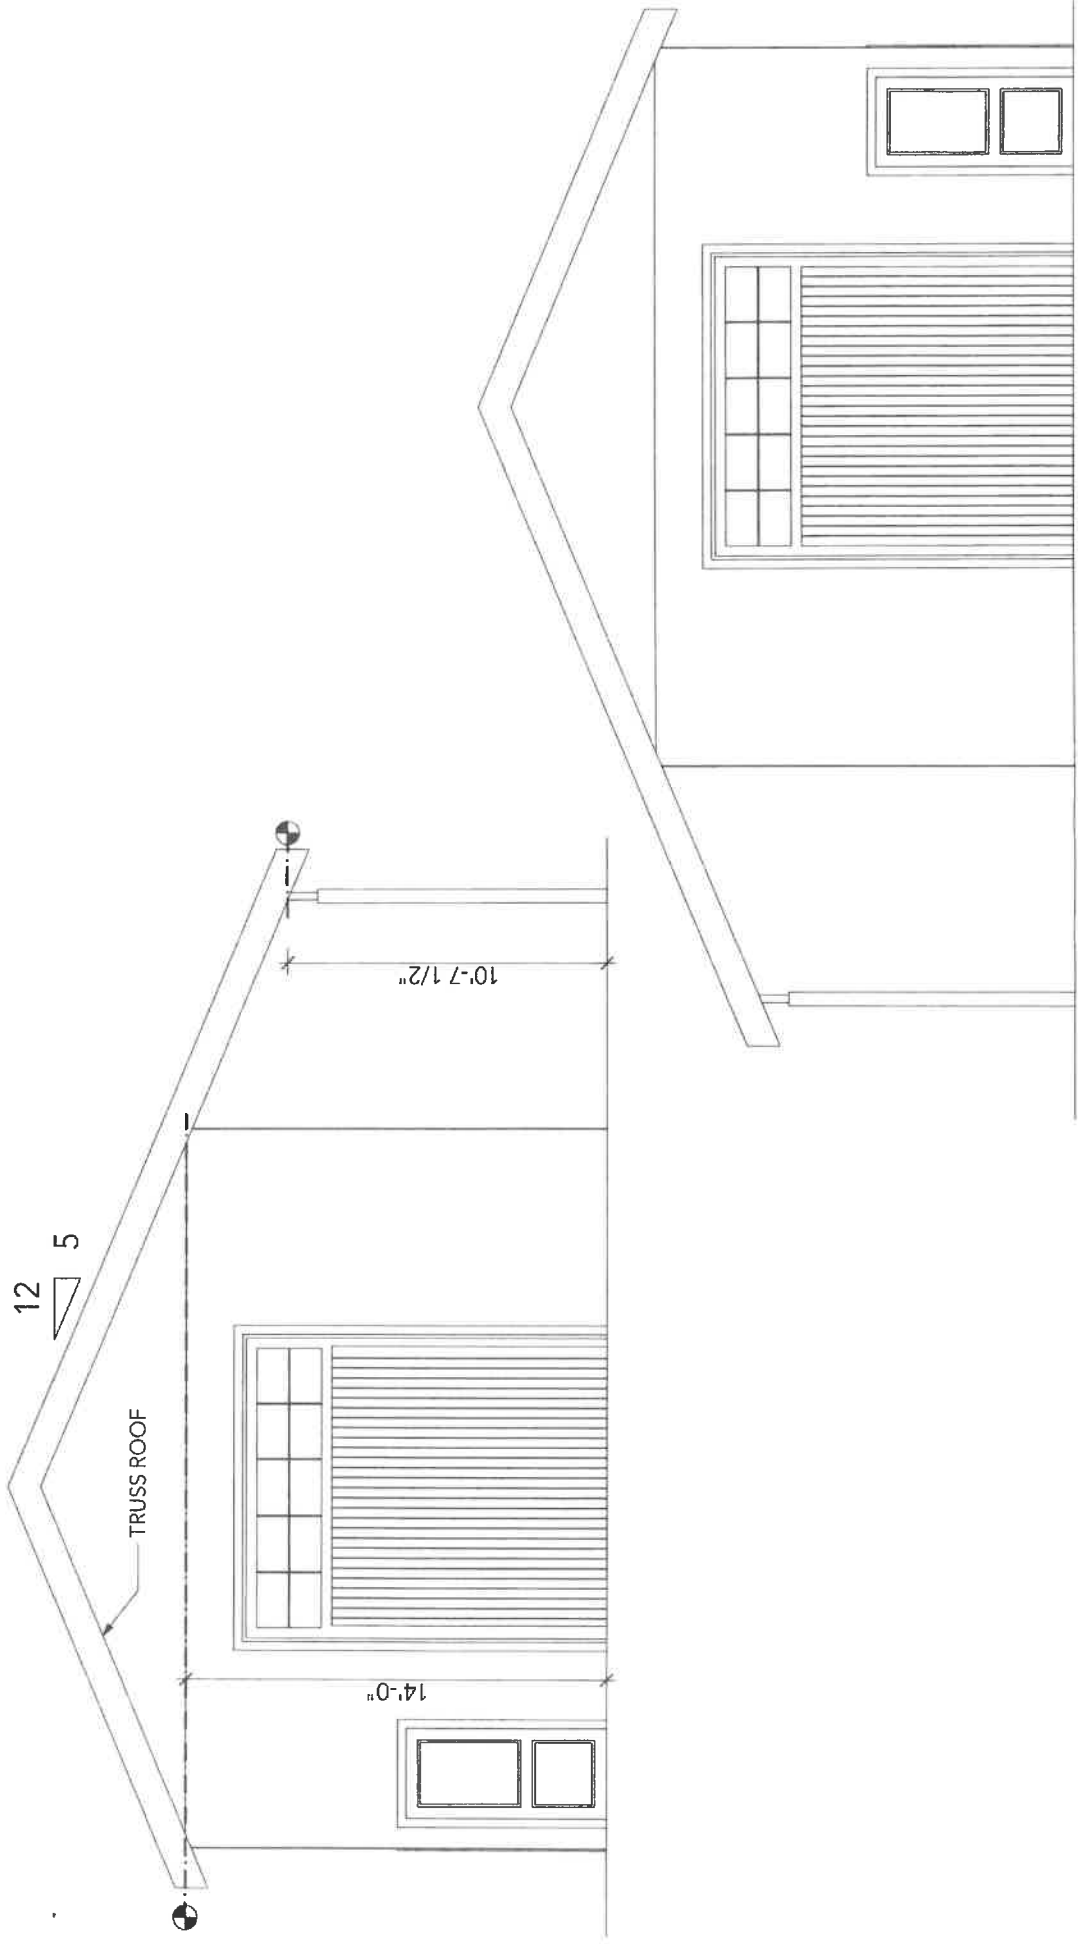

A-3.1	KEENE STORAGE BUILDING	WEST BRANCH DRAFTING	
	SCALE: 1/4" = 1'-0" DWG: DATE: 2/26/24	jessicahoffman13@gmail.com 518.524.4183	
		ELEVATION	

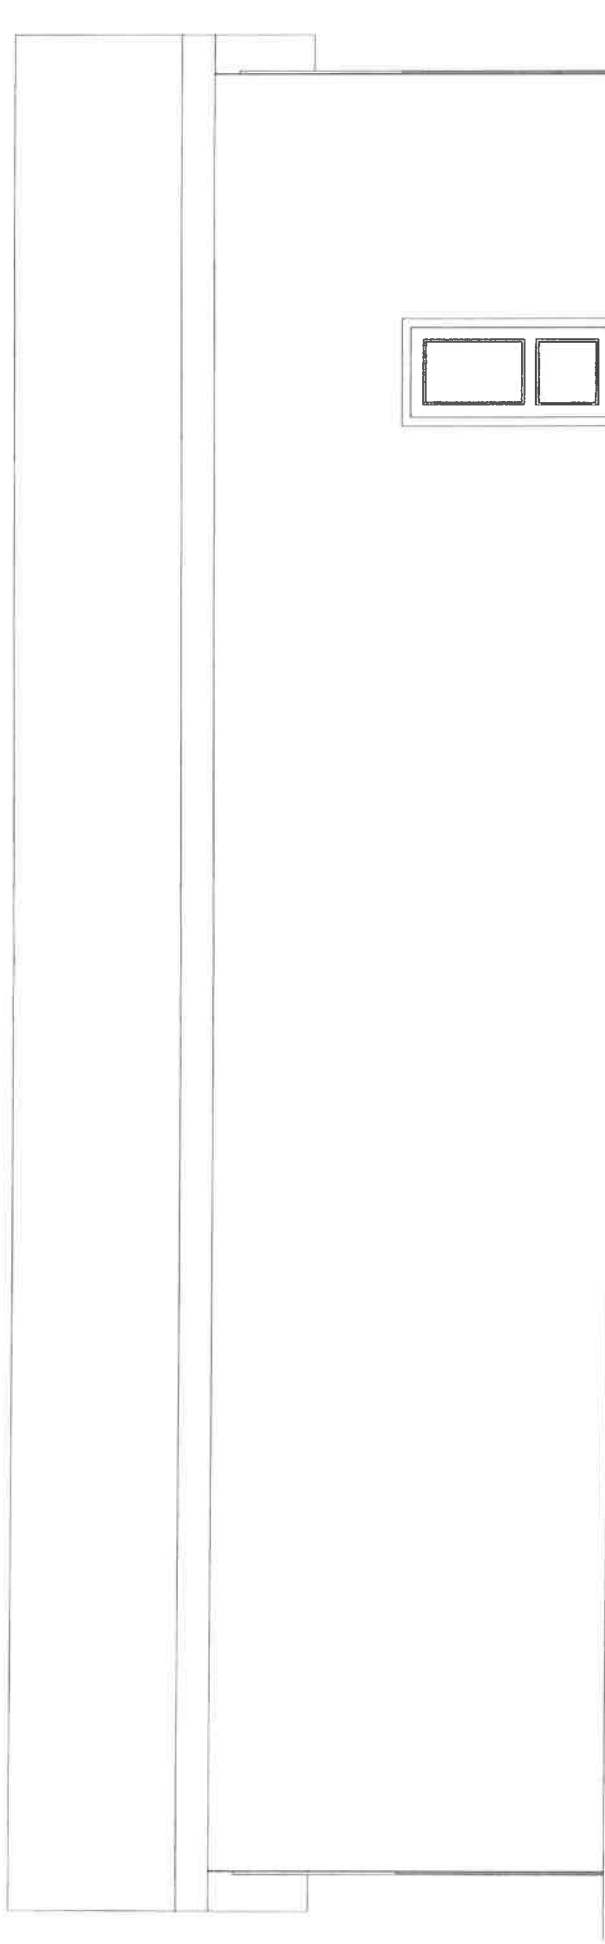

A-3.2	KEENE STORAGE BUILDING		WEST BRANCH DRAFTING
	SCALE: 1/4" = 1'-0" DWG:	ELEVATION	
	DATE: 2/26/24		jessicahoffman13@gmail.com 518.524.4183